

ADDENDUM NO. 6

DATE: March 20, 2020

ARCHITECT: Smolen, Emr, Ilkovitch Architects, Inc.
9211 Corporate Blvd., Suite 340
Rockville, Maryland 20850
Phone: (301) 770-0177
Fax: (301) 330-3224

OWNER: Howard County Public School System

PROJECT: Hammond High School Renovation and Addition
Columbia, Maryland
Architect Project No. 18011

TO: All Prospective Bidders

The following changes are made a part of the Drawings and Specifications for the subject project, dated February 25, 2020. Receipt of this Addendum is to be acknowledged, in the space provided in the Bid Form. Failure to do so may subject the Bid to be considered as non-responsive.

A. REQUESTS FOR INFORMATION

- None

B. CHANGES TO SPECIFICATIONS

- None

C. CHANGES TO DRAWINGS

1. CIVIL DRAWINGS

- C1 – TITLE SHEET AND SEQUENCE OF CONSTRUCTION
 - REVISE** sheet index as shown in sketch AD-C14
- C13 – PROFILE AND DETAIL SHEET
 - ADD** Schedules as shown in sketch AD-C15
- C29 – SWM PROFILES, PLANTING PLAN AND STRUCTURE SCHEDULE
 - ADD** Schedules as shown in sketch AD-C16
- C33 – WATER PROFILE AND CHART
 - ADD** sheet in its entirety, attached

2. ARCHITECTURAL DRAWINGS

**HAMMOND HIGH SCHOOL
RENOVATION AND ADDITION**

None

3. THEATER -AV DRAWINGS

None

4. STRUCTURAL DRAWINGS

None

5. MECHANICAL DRAWINGS

None

7. PLUMBING DRAWINGS

None

8. FIRE PROTECTION DRAWINGS

None

9. ELECTRICAL DRAWINGS

None

D. ATTACHMENTS

1. ADDENDUM DRAWINGS

AD-C14 thru AD-C16

C-33

2. ADDENDUM SPECIFICATIONS

None

3. OTHER

None

END OF ADDENDUM NO. 6

SHEET INDEX

SHEET NUMBER	DESCRIPTION
C-1	TITLE SHEET AND SEQUENCE OF CONSTRUCTION
C-2	DEMOLITION PLAN
C-3	DEMOLITION PLAN
C-4	SITE DEVELOPMENT PLAN
C-5	SITE DEVELOPMENT PLAN
C-6	GEOMETRY PLAN AND STRIPING PLAN
C-7	GEOMETRY PLAN
C-8	SEDIMENT AND EROSION CONTROL PLAN
C-9	SEDIMENT AND EROSION CONTROL PLAN
C-10	SOILS AND STORM DRAINAGE AREA MAP
C-11	SOILS AND STORM DRAINAGE AREA MAP
C-12	DETAIL SHEET
C-13	PROFILE AND DETAIL SHEET
C-14	STEP 1
C-15	STEP 2
C-16	STEP 3
C-17	STEP 4
C-18	STEP 5
C-19	STEP 6, 7, 8 & 9
C-20	TEMPORARY CONDITIONS - DEMO PLAN AND SITE PLAN
C-21	ALTERNATES: DAYCARE EXPANSION, FIELD HOUSE & SEWER LINE, TRACK AND TURF REPLACEMENT
C-22	SEDIMENT AND EROSION CONTROL NOTES AND DETAILS
C-23	RETAINING WALL PLAN AND DETAILS
C-24	RETAINING WALL ELEVATION AND FENCE DETAIL
C-25	HANDICAP ACCESS PLAN
C-26	HANDICAP ACCESS PLAN AND STORM DRAIN AND UTILITY PROFILES
C-27	SOD & SEEDING PLAN AND LANDSCAPE PLAN
C-28	SOD & SEEDING PLAN
C-29	SWM PROFILES, PLANTING PLAN AND STRUCTURE SCHEDULE
C-30	IRRIGATION PLAN
C-31	TRAFFIC CONTROL PLAN AND DETAILS
C-32	WATER PROFILE AND CHART

6
ADD

5
ADD

ONLY INFORMATION CLOUDED HAS CHANGED. SOME INFORMATION HAS BEEN OMITTED FOR CLARITY ONLY. THIS DRAWING SHOULD BE USED IN CONJUNCTION WITH THE CONSTRUCTION DOCUMENTS.

REF SHT NO.: C-1

FISHER, COLLINS, CARTER 10272 BALTIMORE NATIONAL PIKE ELLICOTT CITY, MD 21042 410-461-2855(P)	HAMMOND HIGH SCHOOL RENOVATION AND ADDITION	SCALE: NO SCALE
		ADDENDUM 06
	ITEM: REVISED SHEET INDEX	DATE: 3/20/20
		AD-C14



PIPE SCHEDULE (PRIVATE SEWER)

SIZE	CLASS	LENGTH
6"	SDR-35	570 L.F.
4"	SDR-35	386 L.F.

MANHOLE/C.O. TABULATION CHART

NO.	NORTHING	EASTING	RIM/TOP ELEVATION
65	546,874.15	1,351,670.52	334.43
60	546,950.39	1,351,691.63	335.25
55	546,961.28	1,351,800.26	334.38
50	546,906.86	1,352,102.06	332.75
C.O.	546,846.43	1,352,146.37	335.51
C.O.	546,322.09	1,351,858.89	333.90
C.O.	546,492.09	1,351,937.90	335.00

NOTE: SET MH RIMS/C.O. TOP FLUSH W/ PROPOSED GRADE.

ONLY INFORMATION CLOUDED HAS CHANGED. SOME INFORMATION HAS BEEN OMITTED FOR CLARITY ONLY. THIS DRAWING SHOULD BE USED IN CONJUNCTION WITH THE CONSTRUCTION DOCUMENTS.

REF SHT NO.: C-13

FISHER, COLLINS, CARTER 10272 BALTIMORE NATIONAL PIKE ELLCOTT CITY, MD 21042 410-461-2855(P)	HAMMOND HIGH SCHOOL RENOVATION AND ADDITION	SCALE: AS SHOWN
	ITEM: ADDITIONAL DRAIN FOR SIDE ENTRANCE CANOPY ADDED LABEL FOR ALTERNATE DAYCARE EXPANSION	ADDENDUM 06 DATE: 3/20/20
		AD-C15

PIPE SCHEDULE (PRIVATE)

SIZE	CLASS	LENGTH
4"	PVC SCH 40	124 L.F.
4"	PERF PVC	481 L.F.
6"	PVC SCH 40	81 L.F.
8"	PVC SCH 40	391 L.F.
12"	PVC SCH 40	62 L.F.
15"	RCCP, CLASS IV	1000 L.F.
18"	RCCP, CLASS IV	377 L.F.
24"	RCCP, CLASS IV	103 L.F.




ONLY INFORMATION CLOUDED HAS CHANGED. SOME INFORMATION HAS BEEN OMITTED FOR CLARITY ONLY. THIS DRAWING SHOULD BE USED IN CONJUNCTION WITH THE CONSTRUCTION DOCUMENTS.

REF SHT NO.: C-29

FISHER, COLLINS, CARTER 10272 BALTIMORE NATIONAL PIKE ELLICOTT CITY, MD 21042 410-461-2855(P)	HAMMOND HIGH SCHOOL RENOVATION AND ADDITION	SCALE: NO SCALE ADDENDUM 06 DATE: 3/20/20
	ITEM: REMOVE STORM DRAIN PROFILE TO M-15	AD-C16

WATER MAIN TABULATION CHART			
W.M. STA.	APPURTENANCE	NORTHING	EASTING
8"W/6"W/3"W WATER MAIN EXTENSION			
0+00.00	CONNECT TO EX. 8"W W/ 2" D.C.	546,847.76	1,352,161.02
0+01.50	3" DEFLECTION COUPLING	546,847.07	1,352,162.35
0+55.41	1/16 H.B.	546,820.05	1,352,209.01
0+67.37	1/8 H.B. ROTATE BEND 1" DOWN	546,810.56	1,352,216.27
1+09.95	1" DEFLECTION COUPLING (UP)	546,788.35	1,352,210.66
1+47.50	3" DEFLECTION COUPLING	546,731.13	1,352,205.70
1+72.01	1" DEFLECTION COUPLING (DOWN)	546,707.04	1,352,201.17
1+94.53	8"X6" TEE	546,684.90	1,352,197.00
2+00.53	8" VALVE	546,679.01	1,352,195.89
2+03.53	8"X6" REDUCER	546,676.06	1,352,195.34
2+64.81	1" DEFLECTION COUPLING (DOWN)	546,615.84	1,352,184.00
3+74.60	1" DEFLECTION COUPLING (UP)	546,507.94	1,352,163.69
4+04.60	1/32 V.B. (UP)	546,478.46	1,352,158.14
4+21.19	1/32 V.B. (DOWN)	546,462.16	1,352,155.07
4+56.93	1" DEFLECTION COUPLING (UP)	546,427.04	1,352,148.45
5+03.68	1" DEFLECTION COUPLING (DOWN)	546,381.10	1,352,139.60
5+37.55	8"X6" TEE/6" BLIND FLANGE	546,347.80	1,352,133.53
7+11.66	1" DEFLECTION COUPLING (DOWN)	546,380.03	1,351,962.44
7+61.19	8"X4" TEE	546,389.19	1,351,913.76
7+76.19	3"W CONNECTION	546,391.97	1,351,899.02

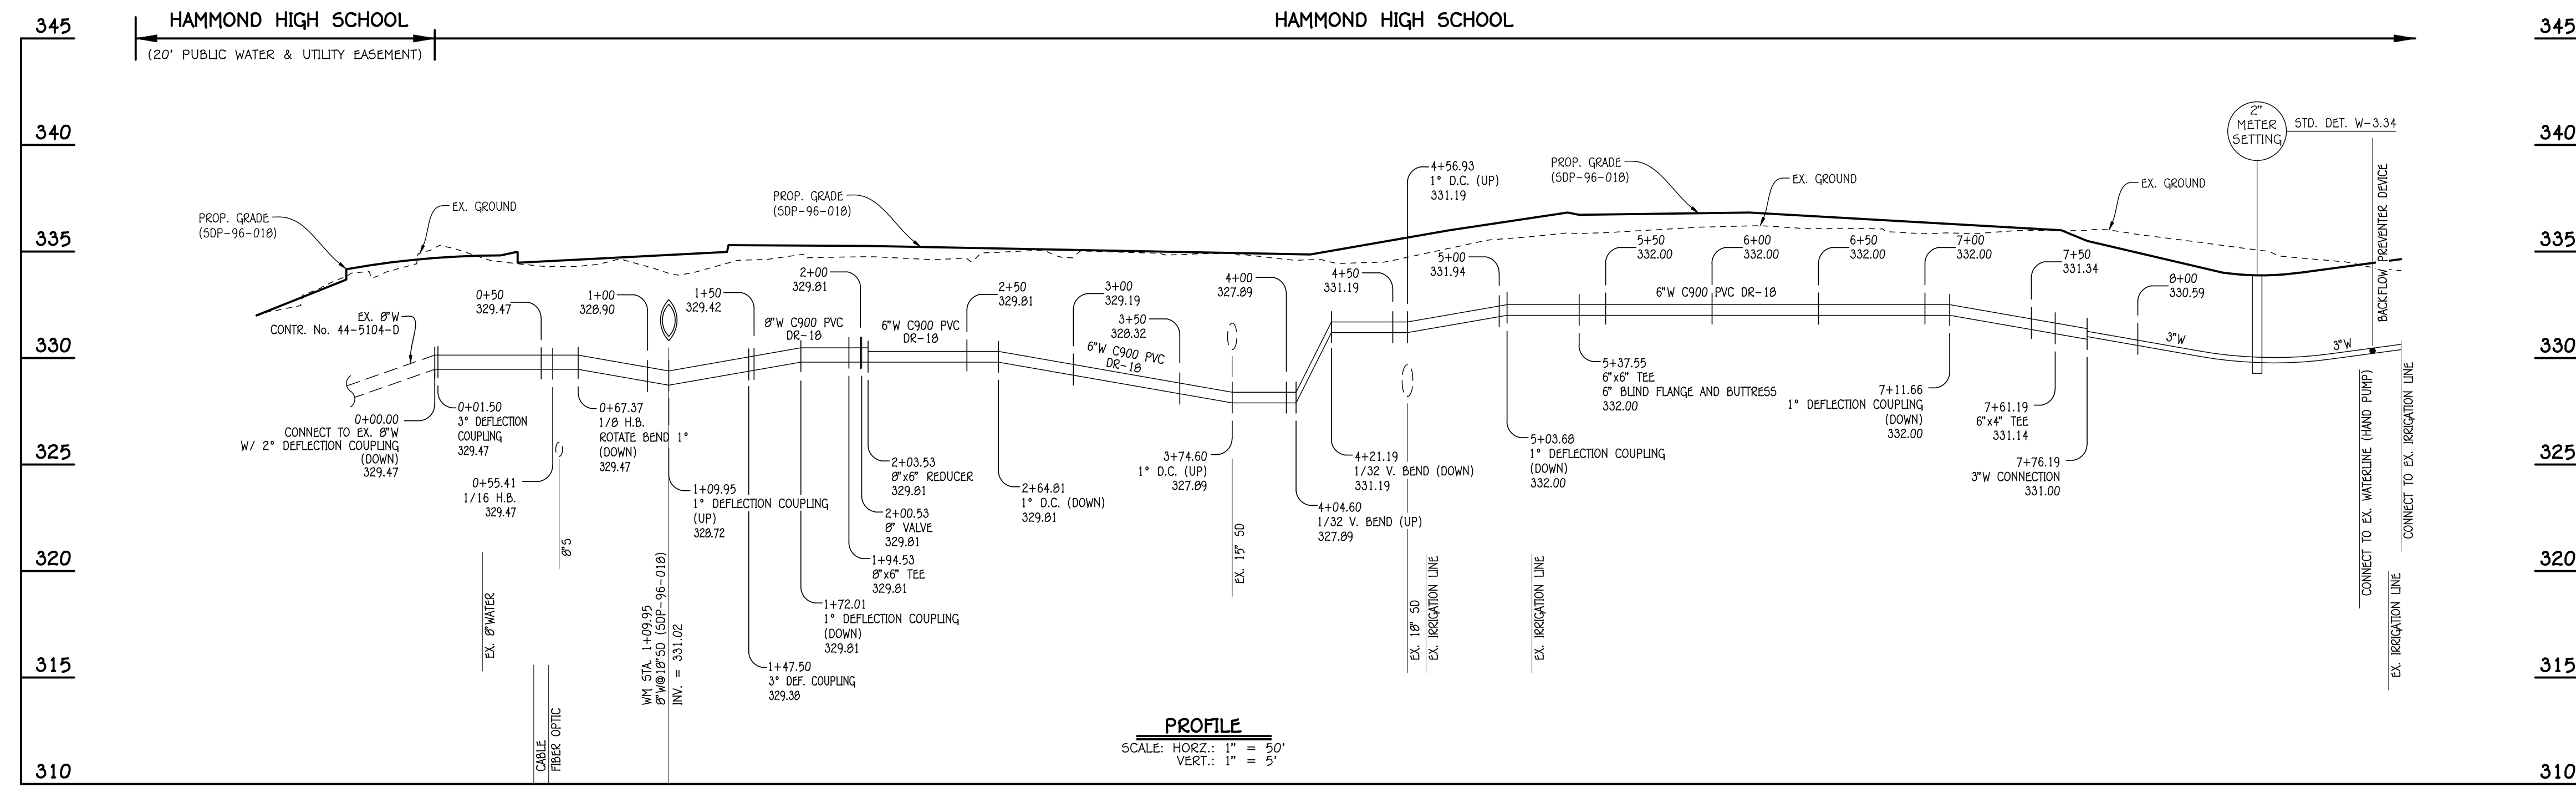

8"W/6"W/3"W: WATER MAIN EXTENSION

- ARCHITECT**
SEI SMOLEN + FERRILLO ARCHITECTS
 9211 CORPORATE BLVD, SUITE 340
 ROCKVILLE, MD 20860
 301-770-0177(P) 301-338-3224(F)
- CIVIL**
FISHER, COLLINS, CARTER
 10272 BALTIMORE NATIONAL PIKE
 ELLICOTT CITY, MD 21042
 410-461-2855(P)
- KITCHEN**
NYIKOS ASSOCIATES, INC.
 18219-A FLOWER HILL WAY
 GAITHERSBURG, MD 20879
 240-982-9530(P)
- STRUCTURAL**
COLUMBIA ENGINEERING
 6210 OLD DOBBIN LANE, SUITE 150
 COLUMBIA, MD 21045
 410-992-9970(P)
- MECH/ELECTRICAL/PLUMBING**
CMTA, INC.
 10411 MEETING ST.
 PROSPECT, KY 40059
 502-326-3085(P)
- ACOUSTIC & MEDIA SYSTEMS**
ACOUSTICAL DESIGN COLLABORATIVE, LTD
 606 BOSLEY AVE
 TOWSON, MD 21284
 410-821-5930(P)
- LEED**
DOO CONSULTING
 531 PICCADILLY ROAD
 TOWSON, MD 21284
 443-463-5859(P)
- CONSTRUCTION MANAGER**
J. VINTON SCHAFER & SONS
 1309-O CONTINENTAL DRIVE
 ABINGDON, MD 21009
 410-335-3000(P)

"PROFESSIONAL CERTIFICATION. I HEREBY CERTIFY THESE DOCUMENTS WERE PREPARED OR APPROVED BY ME, AND THAT I AM A DULY LICENSED PROFESSIONAL ENGINEER UNDER THE LAWS OF THE STATE OF MARYLAND. LICENSE NO. 38386, EXPIRATION DATE: JANUARY 12, 2022."

PROFESSIONAL SEAL:

PRINTS ISSUED		
NO.	DESCRIPTION:	DATE:
1	PERMIT REVISION	02/19/2020
2	ADDENDUM 6	03/20/2020

HAMMOND HIGH SCHOOL RENOVATION AND ADDITION

HOWARD COUNTY PUBLIC SCHOOL SYSTEM

SHEET TITLE:
WATER PROFILE & CHART

PROJECT NO: 18011.00	
DATE: 02/19/2020	
SCALE:	
SHEET NO: C-32	