

GWWO, INC./ARCHITECTS
800 WYMAN PARK DRIVE, SUITE 300
BALTIMORE, MARYLAND 21211
410-332-1009

GWWO PROJECT NO. 17039

GENERAL INFORMATION:

This Addendum forms a part of the Contract Documents and modifies the original Bidding Documents dated November 29, 2018, as noted below. Acknowledge receipt of this Addendum in the space provided on the Bid Form. Failure to acknowledge addendum may disqualify Bidder.

Changes to Specifications:

All revisions are noted below. Where a change to a specification is limited, **it is described as text only in the document below**. Where a change to a specification is extensive, the section is reissued. Reissued sections are noted as such in the document below.

Changes to Drawings:

Revisions which modify scope and/or provide additional information to the contractor are clouded, marked with delta 1 on the drawing, and additionally noted in the document below.

GENERAL:

- The Pre-Bid Meeting sign in sheet is attached to this addendum.
- The current plan holders list is attached to this addendum.
- Please note that the bid opening has been moved to **January 10, 2019 at 1:00pm**.

CHANGES TO SPECIFICATIONS:

Addendum Item No.	Description
AD1.001	SECTION: 00 3000 – FORM OF PROPOSAL REPLACE: “AFFIDAVIT” with “(REVISED) – AFFIDAVIT” as attached to this addendum.
AD1.002	SECTION: 23 3600 – AIR TERMINAL UNITS ADD: Paragraph 2.01.B.8 to read as follows: <i>8. York, Johnson Controls.</i>
AD1.003	SECTION: 23 6313 – AIR-COOLED REFRIGERANT CONDENSING UNITS REVISE: Paragraph 2.21.E to read as follows: <i>E. Compressor: Accessible or fully hermetic design, with external or internal spring isolators and reversible oil pump. Compressor shall have mechanical unloading down to the percentage of full capacity, in a minimum number of steps for partial load operation, scheduled on the drawings.</i>

	<ol style="list-style-type: none"> 1. Provide minimum one digital scroll compressor or compressor with hot gas bypass/APR valve control per condensing unit between 10 tons and larger in capacity. 2. Provide dual independent refrigerant circuits for condensing units 20-tons or larger in capacity.
AD1.004	<p>SECTION: 23 7322 – AIR-HANDLING UNITS WITH COILS</p> <p>REVISE: Paragraph 2.30, A to read as follows:</p> <p style="padding-left: 40px;">A. General: Units shall be modular double-wall construction of the types, module arrangement, and capacities shown and scheduled on the drawings. All modular sections shall have tread plate floor for serviceability. Safety grates shall be installed in the supply and return openings.</p>
AD1.005	<p>SECTION: 23 8216 – AIR COILS</p> <p>ADD: Paragraph 2.1.A.9 to read as follows:</p> <p style="padding-left: 40px;">9. York, Johnson Controls.</p>
AD1.006	<p>SECTION: 23 8219 – FAN COIL UNITS</p> <p>ADD: Paragraph 2.01.A.4 to read as follows:</p> <p style="padding-left: 40px;">4. York, Johnson Controls.</p>

CHANGES TO DRAWINGS:

Addendum Item No.	Sheet	Description
AD1.007	AC.1	ADD : Detail as shown in attached sketch SKA.001.
AD1.008	S1.2	REPLACE: Sheet S1.2 with the attached revised sheet S1.2.

RESPONSES TO BIDDERS' QUESTIONS:

**Addendum
 Item No.**

Description

- AD1.009** **Question:** Will the bid date be moved? There are now four (4) HCPSS and one (1) MCPS bids on January 9, 2019. It will be difficult to get even two (2) of these prepared in time.
- AD1.010** **Response:** The Bid Opening Date for Rockburn Elementary School and Burleigh Manor Middle School is revised to January 10, 2019. Location and time are unchanged.

<u>Addendum Item No.</u>	<u>Description</u>
AD1.011	Question: Please provide a list of bidders. Response: A list of prospective bidders is included as an attachment to this addendum.
AD1.012	Question: Please confirm the 1A General Contractor is to move all furniture, including books, prior to each phase and at the completion of each phase. If so, please also confirm that all items can be stored within the school. Response: Confirmed. Refer to specification section 00 8300 – Contract Packages, paragraph 9. The owner has noted that the custodial staff will remain onsite throughout the summer to clean areas of the school that are not under construction. There may be some areas of the school that will be available for storage, but the storage may not impact the work of the custodians. The contractor should plan for offsite, conditioned storage.
AD1.013	Question: Please provide a schedule for the floor finishes. Response: Floor finishes are existing to remain. Floor finishes should be patched and repaired to match existing as necessary to complete new work. See specification section 09 6500 and contract documents.
AD1.014	Question: Please provide a copy of the plan holders list and Pre-Bid Meeting sign-in list. Response: A copy of the plan holders list and Pre-Bid Meeting sign-in list are included as attachments to this addendum.
AD1.015	Question: Please provide elevations for the casework. Response: Casework is existing to remain.
AD1.016	Question: The second page of the Affidavit to be turned in with our bid includes the wrong date at “Subscribed and Sworn to before me on this ...” Please confirm if we will receive a new affidavit to be signed or if we should use the existing affidavit. Response: See clarification in this addendum.

**Addendum
Item No.**

Description

AD1.017	Question:	The specification section regarding air-cooled refrigerant condensing units (23 63 13) references a minimum of one digital scroll compressor per condensing unit 25-tons and larger. JCI is not able to provide digital scroll compressors as an option. In lieu of digital scroll compressors, JCI would provide APR control on all condensing units. This would achieve the necessary turndown for the VAV systems and allow the units to maintain a consistent discharge air temperature. If APR control is not an acceptable alternative, Johnson Controls will be unable to provide condensing units over 25-tons and therefore will not be able to submit a competitive package bid for any equipment.
	Response:	The contract specifications will be modified to allow the use of APR controls for air-cooled condensing units with a nominal capacity of 10 tons or more.
AD1.018	Question:	Can York/JCI be added as an acceptable manufacturer for ductless split systems per specification section 23 81 27?
	Response:	York/JCI is not an acceptable manufacturer for ductless split-systems units.
AD1.019	Question:	Can York/JCI be added as an acceptable manufacturer for air coils per specification section 23 82 16?
	Response:	The contract specifications will be modified to include York/JCI as an acceptable manufacturer for air coils.
AD1.020	Question:	Can York/JCI be added as an acceptable manufacturer for air terminal units per specification section 23 36 00?
	Response:	The contract specifications will be modified to include York/JCI as an acceptable manufacturer for air terminal units.
AD1.021	Question:	Can York/JCI be added as an acceptable manufacturer for fan coil units per specification section 23 82 19?
	Response:	The contract specifications will be modified to include York/JCI as an acceptable manufacturer for fan-coil units.
AD1.022	Question:	Can Siemens Building Technologies be added as an acceptable ATC manufacturer/installer for both the Rockburn ES and Burleigh Manor MS projects?
	Response:	Siemens Building Technologies, Inc. is not an acceptable ATC manufacturer/installer for this project.

**Addendum
Item No.**

Description

AD1.023	Question:	The specifications do not have any roofing material and plans only say, "maintain existing warranty." Please provide information on the roof system that is currently installed so we know what to maintain.
	Response:	Refer to sheet AD1.5: General Notes, Item 2.
AD1.024	Question:	Is there any paperwork that we need to fill out to be pre-qualified roofer for HCPSS?
	Response:	No. However, only bids for the prime 1A, 15A and 16A Contract Packages will be accepted. Subcontractors/supplies must coordinate with prospective bidders of these contract packages.
AD1.025	Question:	Who holds the existing roof warranty?
	Response:	Refer to sheet AD1.5: General Notes, Item 2.
AD1.026	Question:	Is torch applied membrane acceptable for the roof?
	Response:	Refer to sheet AD1.5: General Notes, Item 2 for existing roof information.
AD1.027	Question:	Please clarify if this project includes new doors/frames. A specification has been provided but not appear in the drawings.
	Response:	No specification has been included. Doors and frames are existing to remain.
AD1.028	Question:	What is the estimated cost?
	Response:	The estimated cost of construction is \$5 - \$10 million.
AD1.029	Question:	Can we use mechanical tees on the steel pipe or does it have to be a welded joint? It says we can use mechanical tees on copper (Section 23 2113 Hydronic Piping) but does not say if we can or cannot use them on steel.
	Response:	Mechanical tees are not permitted for steel pipe.

Howard County Public Schools

Bid No. 023.19.B4-3 and 023.19.B4-4

Pre-Bid of Rockburn Elementary School and Burleigh Manor Middle School
HVAC Renovation Projects

PRE-BID MEETING ATTENDANCE SHEET


Date/Time: 12/13/18 3:00 PM

Please print clearly and complete all of the requested information. If your Business Card has all of this information you may simply staple it over an empty box. Please do not cover up other vendors cards.

Company Name:	ATS Unlimited Const
Contact Name:	Butch Saul
Mailing Address:	15004 Marlboro Pike
City, State Zip Code:	Upper Marlboro MD 20772
Telephone Number:	443-623-9572
Fax Number:	240-380-6497
Email Address:	butch@asconstructionllc.com

Company Name:	
Contact Name:	
Mailing Address:	
City, State Zip Code:	
Telephone Number:	
Fax Number:	
Email Address:	

Chris Wolfrey
Cell 240-375-7528



HVAC
Plumbing
Electrical

5195 Raynor Avenue • Linthicum, MD 21090
410-789-7800 • Fax 410-789-7804
Chris.W@4fac.com www.4FAC.com

Company Name:	
Contact Name:	
Mailing Address:	
City, State Zip Code:	
Telephone Number:	
Fax Number:	
Email Address:	




Crane Rental
2-250 Ton
24 Hour Service

8095 Hillmark Court - Frederick, MD 21704
Phone: 301-662-1989 - Fax: 301-662-3600
www.foutcraneandriggering.com
FoutCraneSale@yahoo.com

Jesse Keene
Cell: 240-566-2394
Office: 301-662-1989

Company Name:	
Contact Name:	
Mailing Address:	
City, State Zip Code:	
Telephone Number:	
Fax Number:	
Email Address:	



Moatassem Ghoniema, PhD, PsP
Sr. Vice President
443.286.5496

mghoniema@dmeconsulting-us.com
400 E. Pratt Street, Suite 604
Baltimore, MD 21202

DMECONSULTING-US.COM

CONSTRUCTION, ENGINEERING AND PROGRAM MANGEMENT SERVICES

SIEMENS

Siemens Industry, Inc.
Building Technologies Division

2520 Lord Baltimore Drive
Baltimore, MD 21244
USA

Phone +1 410 645-1516
Fax +1 410 645-1616
Mobile +1 410 504-7866
ryan.beatty@siemens.com

Ryan Beatty
Sales Estimator

Company Name:	Siemens
Contact Name:	Ryan Beatty
Mailing Address:	Siemens Balt
City, State Zip Code:	
Telephone Number:	410-504-7866
Fax Number:	
Email Address	ryan.beatty@siemens.com

Company Name:	GWWO
Contact Name:	GRETZKEN WAGNER
Mailing Address:	
City, State Zip Code:	
Telephone Number:	410-332-1009
Fax Number:	
Email Address	gwagner@gwwoinc.com

Company Name:	KML Carpenters Union
Contact Name:	Jim-mor L. Mackell
Mailing Address:	
City, State Zip Code:	
Telephone Number:	410-924-9559
Fax Number:	
Email Address	JMackell@KMLCarpenters.org

JIM-MOR MACKELL
Council Representative
Office (410) 355-5555
Cell (410) 924-9559
Fax (410) 355-0620
jmackell@kmlcarpenters.org

**KEYSTONE-MOUNTAIN-LAKES
REGIONAL COUNCIL OF CARPENTERS**
801 W. Patapsco Ave. Baltimore, MD 21230
www.kmlcarpenters.org



Company Name:	HCPSS
Contact Name:	Timothy Heinrich
Mailing Address:	9017 Medenhall Dr.
City, State Zip Code:	Columbia, MD 21240
Telephone Number:	410-313-1265
Fax Number:	
Email Address	Timothy_Heinrich@HCPSS.org

Company Name:	IMEC Group LLC
Contact Name:	Marcus Esteb
Mailing Address:	6470 Dobbin Road, Ste B, Columbia, MD 21045
City, State Zip Code:	
Telephone Number:	443-766-3113
Fax Number:	
Email Address	Mesteb@Imecgroupllc.com

Company Name:	RSC Electrical & Mechanical
Contact Name:	Sean Tucker
Mailing Address:	6039 Dix St Oregon Ave.
City, State Zip Code:	Landover, MD
Telephone Number:	202-258-9840
Fax Number:	
Email Address	Sean.Tucker@RSCcompany.com

Company Name:	
Contact Name:	
Mailing Address:	
City, State Zip Code:	
Telephone Number:	
Fax Number:	
Email Address	

Company Name:	
Contact Name:	
Mailing Address:	
City, State Zip Code:	
Telephone Number:	
Fax Number:	
Email Address	

Company Name:	
Contact Name:	
Mailing Address:	
City, State Zip Code:	
Telephone Number:	
Fax Number:	
Email Address	

Company Name:	
Contact Name:	
Mailing Address:	
City, State Zip Code:	
Telephone Number:	
Fax Number:	
Email Address	

Howard County Public Schools
Bid No. 023.19.B4-3 and 023.19.B4-4
Pre-Bid of Rockburn Elementary School and Burleigh Manor Middle School
HVAC Renovation Projects

PRE-BID MEETING ATTENDANCE SHEET

Date/Time: 12/13/18 3:00 PM

Please print clearly and complete all of the requested information. If your Business Card has all of this information you may simply staple it over an empty box. Please do not cover up other vendors cards.

Company Name:	Brewer Builders, Inc.
Contact Name:	SINA NEGAHBAN
Mailing Address:	11011 McCormick Road, suite 300
City, State Zip Code:	Hunt Valley, MD, 21031
Telephone Number:	410-666-2500
Fax Number:	
Email Address	SDN@11011HQ.com

Company Name:	
Contact Name:	
Mailing Address:	
City, State Zip Code:	
Telephone Number:	
Fax Number:	
Email Address	

Denver-Elek



Mechanical Contractors

8860 KELSO DRIVE
 ESSEX, MD 21221

Dan Shanahan
 Business Development

410-574-8400 (ex.242) office | 410-808-0424 mobile
 dshanahan@denver-elek.com

Company Name:	Broughton Construction Company
Contact Name:	Louisa Hall
Mailing Address:	1000 4832 Nannie Helen Burroughs Ave NE
City, State Zip Code:	Washington DC 20019
Telephone Number:	(202) 579-0006
Fax Number:	
Email Address	lhall@broughtonconstruction.com

Company Name:	
Contact Name:	
Mailing Address:	
City, State Zip Code:	
Telephone Number:	
Fax Number:	
Email Address	

Dustin Neugebauer
 PROJECT ASSISTANT
 ESTIMATOR


Office: 410-358-8078
 Fax: 410-358-8086
 dustin@tempaircompany.com

51 Gwynns Mill Court | Owings Mills, MD 21117

Company Name:	HCPSS
Contact Name:	Dan Lobeley
Mailing Address:	9020 Mendonhall Ct
City, State Zip Code:	Columbia, Md.
Telephone Number:	x 8203
Fax Number:	
Email Address	Dan.Lobeley@hcpss.org

Company Name:	MBP
Contact Name:	AI-NFA ADUWU
Mailing Address:	
City, State Zip Code:	
Telephone Number:	410.715.9462
Fax Number:	
Email Address	AADUWU@MBPCE.COM

Company Name:	
Contact Name:	
Mailing Address:	
City, State Zip Code:	
Telephone Number:	
Fax Number:	
Email Address	



LARRY SNOOPS
Project Manager

1 North Washington Street
Telford, PA 18969

☎ 267.382.0267
☎ 267.372.0985
lsnoops@mycomechanical.com

myco.mechanical.com

Company Name:	
Contact Name:	
Mailing Address:	
City, State Zip Code:	
Telephone Number:	
Fax Number:	
Email Address	

Company Name:	
Contact Name:	
Mailing Address:	
City, State Zip Code:	
Telephone Number:	
Fax Number:	
Email Address	

BID DOCUMENT REQUESTS

Project Name: Rockburn Elementary School Systemic Renovation			Prepared by: MBP			
Project/Contract: HCPSS Bid #023.19.B4-3			GWWO #17039		MBP Project No.: J16190.004	
Date Sent	Name	Role	Organization	Phone No. (Office)	Phone No. (Cell)	Email Address
11/30/18	Phil Loverde	Project Manager	Key Systems, Inc. 10839 Philadelphia Rd White Marsh, MD 21162	410-335-5400	410-365-9768	ploverde@keysystemselectric.com
11/30/18	Dustin Neugebauer	Estimator Project Assistant	Temp Air Company 51 Gwynns Mill Ct Owings Mills, MD 21117	410-358-8078		Dustin@tempaircompany.com
11/30/18	Ginger Miller	Procurement Manager	Recon Group, LLC			ginger@recongroup.org
12/03/18	Troy Brooks		Seal Tight Plumbing LLC	410-209-7222		brookstech88@yahoo.com
12/03/18	Chris Short		Fresh Air Concepts	410-789-7800	443-677-5826	chris.s@4fac.com
12/03/18	Wade Hale	Chief Estimator	W.L. Gary Company, Inc. 225 Vine St, NW Washington, DC 20012	202-723-0676	202-236-1651	wadeh@wlgary.com
12/03/18	Mike Kline	TMI General Contractors	8651 Oakleigh Rd Parkville, MD 21234	410-668-1210		mkline@towsonmechanical.com
12/03/18	Brittney Mercer	M&M Welding & Fabricators, Inc.	2701 Back Acre Circle Mt. Airy, MD 21771	301-948-9330		bmercer@mandmwelding.com
12/03/18	Rosemarie Cadayday	Content Specialist	Construct Connect 30 Technology Parkway South Suite 100 Norcross, GA 30092	323-602-5079		Rosemarie.Cadayday@constructconnect.com
12/03/18	Sarah Mouradian	Estimating Coordinator	Keller Brothers, Inc.	301-607-9300, x201	240-457-0839	smouradian@kellerbrothers.com

BID DOCUMENT REQUESTS

Project Name: Rockburn Elementary School Systemic Renovation			Prepared by: MBP			
Project/Contract: HCPSS Bid #023.19.B4-3			GWWO #17039		MBP Project No.: J16190.004	
Date Sent	Name	Role	Organization	Phone No. (Office)	Phone No. (Cell)	Email Address
12/03/18	Jae Um	System Administrator	Yes Mechanical Contractors, LLC		410-245-1446	jae.um@yeshvac.com
12/03/18	Lisa Reuling	Bidding & Project Administrator	Chilmar Corporation 5724 Belair Rd Baltimore, MD 21206	510-426-5482		LisaR@chilmar.com
12/03/18	Diane Kanuik	Construction Administrator	American Combustion Industries, Inc. 7100 Holladay Tyler Ed, Suite 233 Glen Dale, MD 20769			DKanuik@aciindustries.com
12/03/18	Tammy Friel	Bidding Coordinator	MYCO Mechanical 1 North Washington St Telford, PA 18969	267-382-0267		tfriel@mycomechanical.com
12/03/18	Julianna Ferrara		Brawner Builders, Inc 11011 McCormic Rd, Suite 300 Hunt Valley, MD 21031	410-666-2500		juliannaferrara@brawnerbuilders.com
12/04/18	Callie Byrd-Williams	Contracting Officer	RSC Electrical & Mechanical Contractors, Inc. 6035 Dix Street, NE Washington, DC 20019	202-398-7957		Callie_Byrd-Williams@rsccompany.com
12/04/18	Cheryl Purcell		M&E Sales, Inc. 7501 Connelley Drive, Ste I Hanover, MD 21076	410-766-3831		cheryl@mandesalesmd.com
12/04/18	Alex Gugliada	Project Leads Specialist	The Blue Book Building & Construction Network	800-431-2584, x3327		agugliada@mail.thebluebook.com
12/05/18	Butch Sain	Project Manager	A&S Unlimited Construction, LLC 15004 Marlboro Pike Upper Marlboro, MD 20772		443-623-9572	butch@asconstructionllc.com

BID DOCUMENT REQUESTS

Project Name: Rockburn Elementary School Systemic Renovation			Prepared by: MBP			
Project/Contract: HCPSS Bid #023.19.B4-3			GWWO #17039		MBP Project No.: J16190.004	
Date Sent	Name	Role	Organization	Phone No. (Office)	Phone No. (Cell)	Email Address
12/05/18	Angela Freibaum	CFO	INTE AEC 2500 Brighton Dam Rd Brookeville, MD 20833	301-570-4100, x103	301-807-4517	angela@intecaec.com
12/05/18	Aslam Patmah	Project Manager	Protec Construction Inc. 1314 8th St., NW Washington, DC 20001	202-232-0080		Aslam@protecconstructioninc.net
12/05/18	Steve Rowe	Vice President	BoMark Electric 838 South Main Street Hampstead, MD 21074	410-998-1002	410-361-1852	SRowe@bomarkelectric.com
02/05/18	Eddie Hoffman	Project Manager	BoMark Electric 838 South Main Street Hampstead, MD 21074	410-998-1002	443-744-7185	EHoffman@bomarkelectric.com
12/06/18	Brad Earich	Construction News Reporter	Dodge Data & Analytics 7265 Kenwood Road, Suite 201 Cincinnati, OH 45236	513-666-3341		brad.earich@construction.com
12/06/18	Marcus Esters	Operations & BD Manager	IMEC Group, LLC	443-583-7890	443-766-3113	mesters@imecgroupllc.com
12/10/18	Jennifer Meza	Estimator	Shapiro & Duncan, Inc. 14620 Rothgeb Drive Rockville, MD 20850-5311	301.315.6260 x2195	240.778.2195	jmeza@shapiroandduncan.com
12/10/18	Suzanne Price	Estimating Coordinator	Denver-Elek 8860 Kelso Drive Essex, Maryland 21221	410.574.8400 x214		Estimating@denver-elek.com
12/10/18	Chris Wolfrey		Fresh Air Concepts	410-789-7800		chris.w@4fac.com

BID DOCUMENT REQUESTS

Project Name: Rockburn Elementary School Systemic Renovation			Prepared by: MBP			
Project/Contract: HCPSS Bid #023.19.B4-3			GWWO #17039		MBP Project No.: J16190.004	
Date Sent	Name	Role	Organization	Phone No. (Office)	Phone No. (Cell)	Email Address
12/11/18	David D'Orazio		Porter Construction, Inc. 7774 Woodbine Rd Woodbine, MD 21797	410-552-6210 x16		ddorazio@porterco.net
12/11/18	Greg Pronko		Electrical Automation Services (EASI)			g.pronko@easicontrols.com
12/12/18	Tyler Nichols Jared Schmith		NCI Nichols Contracting	301-924-5258	301-252-2687	tnichols@nicholscontracting.com jschmith@nicholscontracting.com
12/13/18	Keenon Jenkins	Sales Representative	Kalkreuth Roofing and Sheetmetal 5726 Industry Lane Frederick, MD 21704	301-418-6100	304-280-2507	kjenkins@krsm.net
12/17/18	Dustin Neugebauer	Estimator Project Assistant	Temp Air Company 51 Gwynns Mill Ct Owings Mills, MD 21117	410-358-8078		Dustin@tempaircompany.com
12/17/18	Lauren Hall	Business Development/Bid Coordinator	4832 Nannie Hellen Burroughs Ave, NE Washington, DC 20019	443-842-0686		lhall@broughtonconstruction.com

(REVISED) - AFFIDAVIT

Special Instructions: An authorized representative of the bidder needs to complete the following affidavit and insert an answer to paragraphs 1 and 3.

Statutory Affidavit and Non-Collusion Certification:

I, _____, being duly sworn, depose and state:

1. I am the (officer) and duly authorized representative of the firm of the building construction organization named _____ whose address is _____

_____ and that possess the authority to make this affidavit and certification on behalf of myself and the firm for which I am acting.

2. Except as described in Paragraph 3 below, neither I, nor to the best of my knowledge, the above firm, nor any of its officers, directors, or partners, or any of its employees who are directly involved in obtaining or performing contracts with any public bodies has:

- (a) Been convicted of bribery, attempted bribery, or conspiracy to bribe, under the laws of any state or of the federal government;
- (b) Been convicted under the laws of the state, another state, or the United States of: a criminal offense incident to obtaining, attempting to obtain, or performing a public or private contract; or fraud, embezzlement, theft, forgery, falsification or destruction of records, or receiving stolen property;
- (c) Been convicted of a criminal violation of an antitrust statute of the State of Maryland, another state, or the United States;
- (d) Been convicted of a violation of the Racketeer Influenced and Corrupt Organization Act, or the Mail Fraud Act, for acts in connection with the submission of bids or proposals for a public or private contract;
- (e) Been convicted of any felony offenses connected with obtaining, holding, or maintaining a minority business enterprise certification, as prohibited by Section 14-308 of the State Finance & Procurement Article;
- (f) Been convicted of conspiracy to commit any act or omission that would constitute grounds for conviction under any of the laws or statutes described in Paragraph (a) through (e) above; or
- (g) Been found civilly liable under an antitrust statute of this State, another state, or the United States for acts or omissions in connection with the submission of bids or proposals for a public or private contract.

3. The only conviction, plea, or admission by any officer, director, partner, or employee of this firm to involvement in any of the conduct described in Paragraph 2 above is as follows:

(If none, write "None" below. If involvement, list the date, count, or charge, official or administrative body, the individuals involved, their position with the firm, and the sentence or disposition of the charge.)

(you may attach an explanation necessary)

4. I affirm that this firm will not knowingly enter into a contract with a public body under which a person or business debarred or suspended under Maryland State Finance and Procurement Title 16, subtitle 3, Annotated Code of Maryland, as amended, will provide, directly or indirectly, supplies, services, architectural services, construction-related services, leases of real property, or construction.

5. I affirm that this proposal or bid to the Board of Education of Howard County is genuine and not collusive or a sham; that said bidder has not colluded, conspired, connived and agreed, directly or indirectly, with any bidder or person to put in a sham bid or to refrain from bidding and is not in any manner, directly or indirectly, sought by agreement of collusion or communication or conference, with any person to fix the bid prices of the affidavit or any other bidder, or to fix any overhead, profit or cost element of said bid price, or that if any bidder, or to secure an advantage against the Board of Education of Howard County or any other person interested in the proposed contract; and that all statements in the proposal or bid are true. I acknowledge that, if the representations set forth in this affidavit are not true and correct, the Board of Education of Howard County may terminate any contract awarded and take any other appropriate action.

6. **SEX OFFENDER NOTIFICATION** - Maryland law requires certain sex offenders to register with the local law enforcement agency; See Maryland Annotated Code, Criminal Procurement Article, §11-704. One of the purposes of this law, found in Article 27§ 792, is to inform school systems when a Registered Sex Offender is residing or working in the area. When the sex offender registers, the local police are required to notify the Superintendent of Schools, and the Superintendent, in turn, is required to send a notice to school principals.

As a contractor working for Howard County Public School System (HCPSS), we require that you do not employ Registered Sex Offenders to work on projects for our school system if they, as a result, are required to perform delivery, installation, repair, construction or any other kind of services **on HCPSS property**. Further, Maryland Law that became effective June 22, 2006, requires that any person who enters a contract with a county board of education or a non-public school "may not knowingly employ an individual to work at a school" if the individual is a registered sex offender; See §11-722 Criminal Procurement Article. An

employer who violates this requirement is guilty of a misdemeanor and if convicted may be subject to up to five years imprisonment and/or a \$5,000 fine.

Each contractor shall screen their work-forces to ensure that a Registered Sex Offender does not perform work at a county public school and also ensure that a subcontractor and independent contractor conducts screening of its personnel who may work at a school. The term "work force" is intended to refer to all of the contractor's direct employees and subcontractors and/or independent contractors it uses to perform the work. Violations of this provision may cause HCPSS to take action against the contractor up to and including termination of the contract.

Effective July 1, 2015, amendments to § 6-113 of the Education Article of the Maryland Code further require that a contractor or subcontractor for a local school system may not knowingly assign an employee to work on school property with direct, unsupervised, and uncontrolled access to children, if the employee has been convicted of, or pled guilty or nolo contendere to, a crime involving a sexual offense, child sexual abuse and crimes of violence.

The Contractor shall submit to HCPSS a listing of any employees assigned to perform under this agreement and certify that the necessary criminal history records checks have been conducted and that employee complies with the requirements. See section 000740 for Criminal Background Information and forms.

The statements contained in this affidavit shall be incorporated into the awarded contract as material provisions and shall be effective throughout the life of the contract. The firm has continuing obligation through the life of the contract to submit a revised affidavit should the firm discover information, or events occur, which render the contents of this affidavit erroneous or incomplete or which would result in the firm providing a different response. The firm's failure to submit a revised affidavit within three (3) working days of either its awareness of any error, change of circumstances, incompleteness, etc., or request by the Owner shall constitute breach of contract. Upon submission of a revised affidavit, the Owner has the right to take such actions as may be necessary, in the judgment of the Owner, to maintain and enforce the provisions of the affidavit, including termination of the contract.

I DO SOLEMNLY DECLARE AND AFFIRM under the penalties of penalties that the contents of these affidavits (Statutory and Non-Collusion) are true and correct, that I am executing this Affidavit in compliance with Section 16-311 of the State Finance and Procurement Article, Annotated Code of Maryland, and the Non-Collusion Certification in compliance with requirements of the Board of Education of Howard County Maryland, and that I am executing and submitting this Form of Proposal on behalf of and with full authority by the bidder named below.

(Signature of Bidder) (Date)

(Print Name of Bidder) (Title of Bidder)

SUBSCRIBED AND SWORN to before me on this _____ day of _____, 2019.

NOTARY PUBLIC

Name _____ Seal:

My Commission Expires _____

(Legal Name of Company)

(Address)

(City) (State) (Zip)

(Telephone) (Fax)

(E-mail address)

Contractor's License Number # _____

We are/I am licensed to do business in the State of Maryland as a:

() Corporation () Partnership () Individual () Other


1

ROOF BASE SHEET
FLASHING EXTEND UP
UNDER CURB FLASHING

CANT STRIP


CAP SHEET AND BASE SHEET
FLASHING SYSTEM AS
RECOMMENDED BY ROOFING
MANUFACTURER. MAINTAIN
EXISTING WARRANTY.

SEE MECHANICAL
DRAWINGS FOR
MECHANICAL
EQUIPMENT CURB.

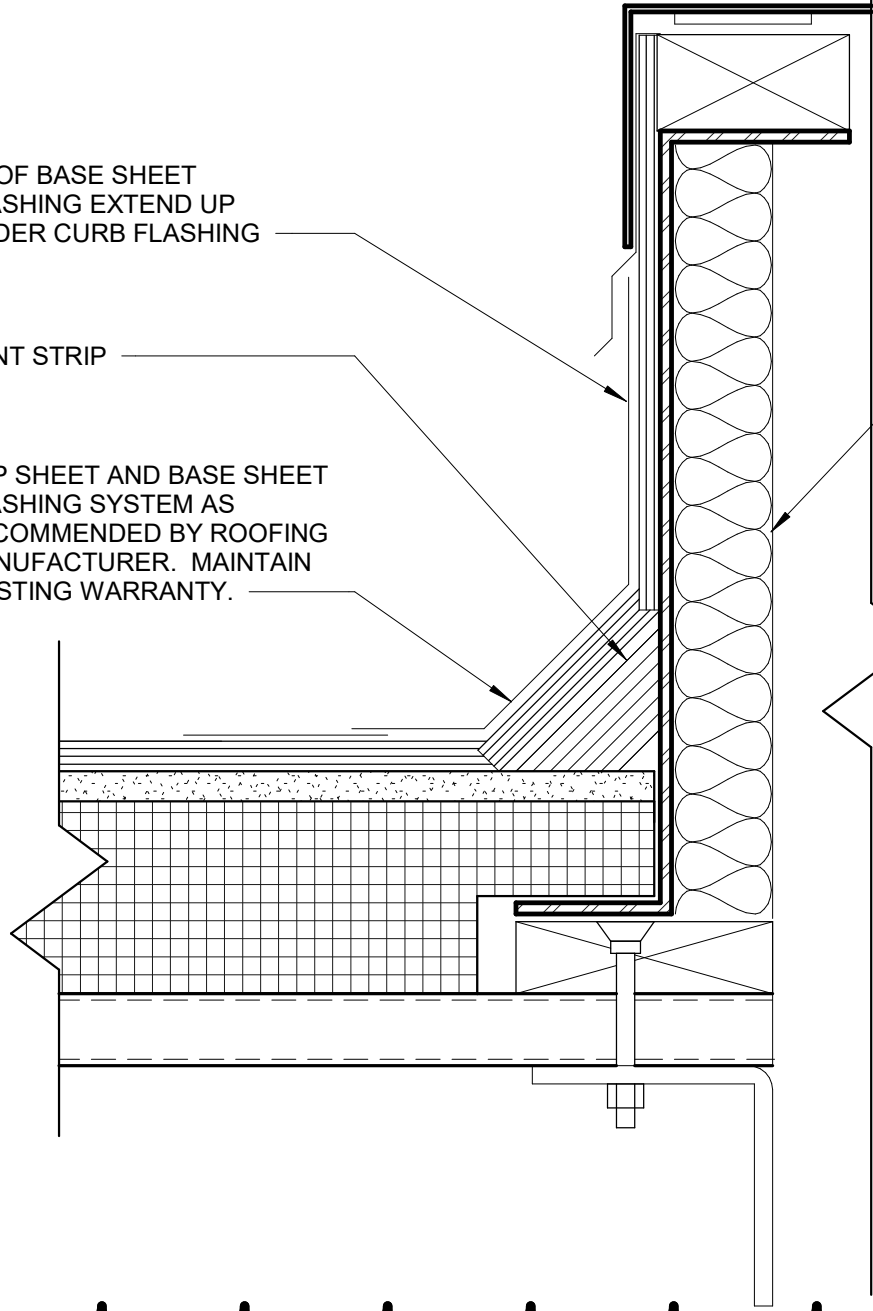


TYPICAL ROOF CURB FLASHING

AC.1 3" = 1'-0"

DRAWING: MODIFICATION TO SHEET AC.1	REV # 1	DATE 12/18/2018	ADDENDUM NO. 001
PROJECT: ROCKBURN ELEMENTARY SCHOOL SYSTEMIC RENOVATION	SCALE: 3" = 1'-0" JOB NO. 17039	SKETCH NO. SKA-001	<div style="text-align: center;">  </div> <small> GWGO INC. 800 WYMAN PARK DRIVE, SUITE 300 BALTIMORE, MARYLAND 21211, 410-332-1009 © 2016 GWGO INC. </small>

C:\Users\kwagner\Documents\CO18.0006.00 RES Mech Upgrades R18_kwagner.rvt

12/14/2018 10:38:07 AM

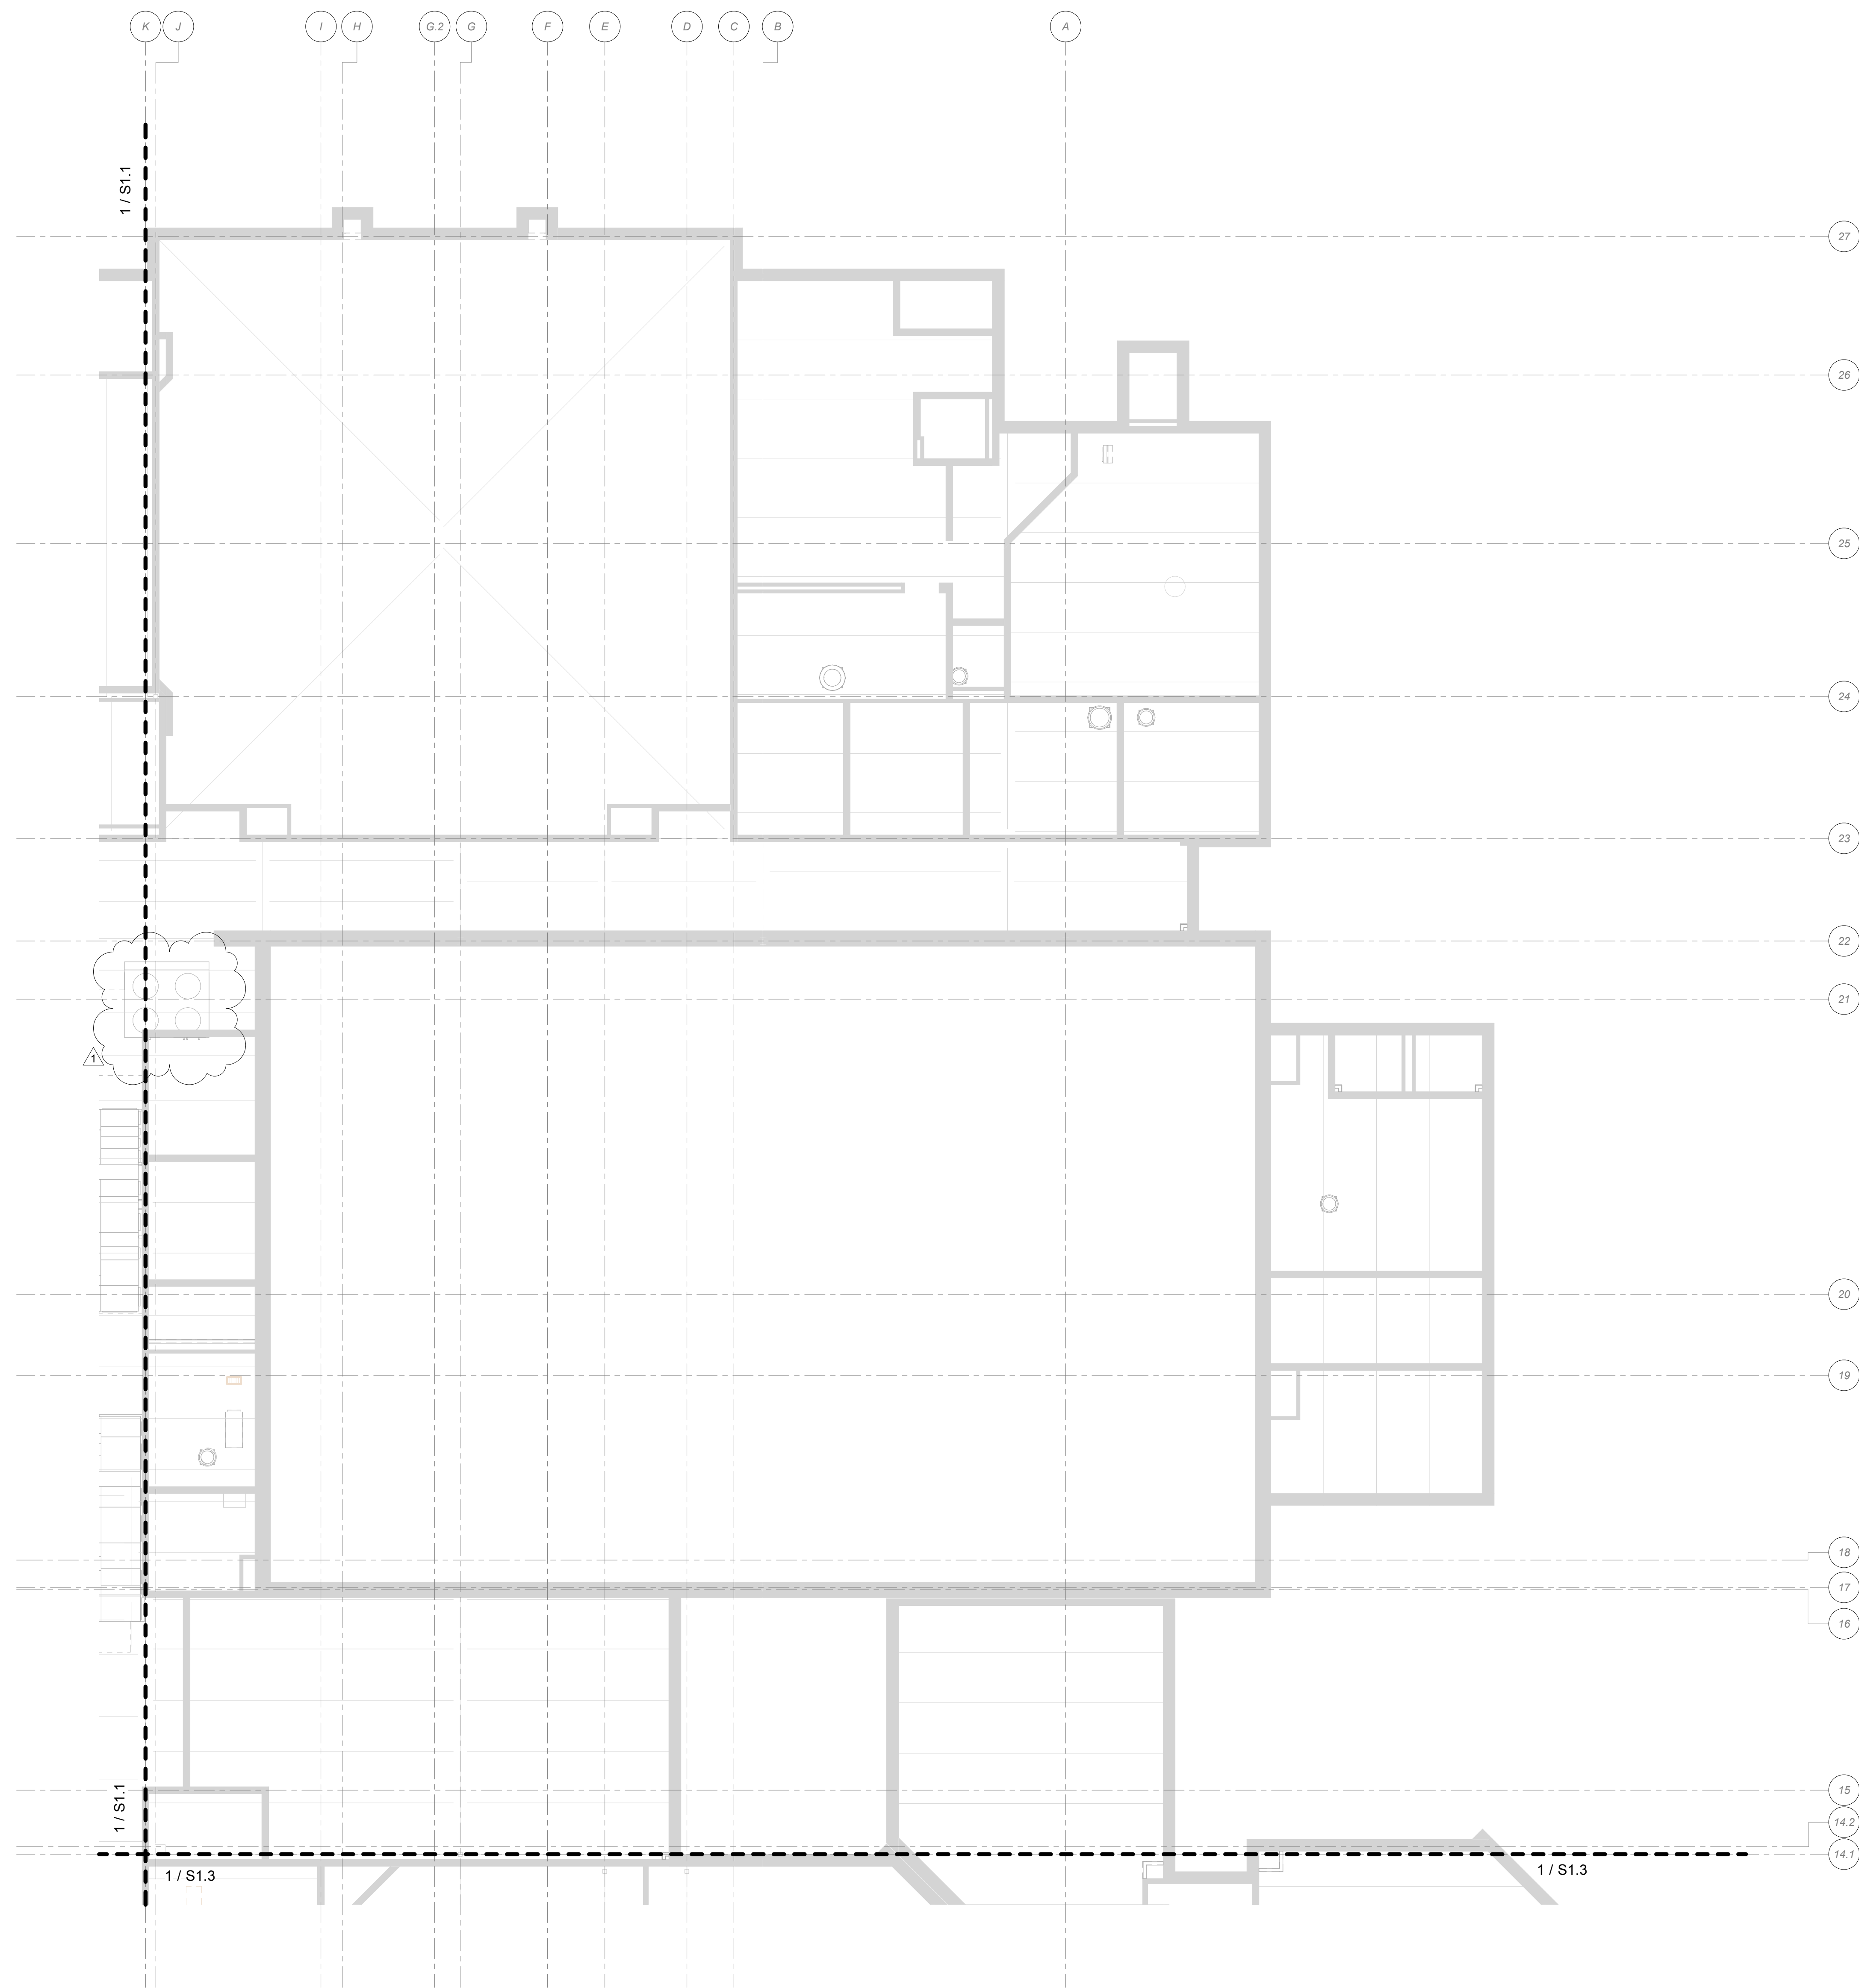


ROOF FRAMING PLAN - B

SCALE: 1/8" = 1'-0"

ROOF FRAMING PLAN NOTES:

1. COORDINATE WITH MECHANICAL, ELECTRICAL & PLUMBING DRAWINGS FOR ALL ROOF PENETRATION SIZES AND LOCATIONS. PENETRATIONS SHOWN ON THE STRUCTURAL DRAWINGS ARE APPROXIMATE AND ALL PENETRATIONS MAY NOT BE SHOWN. COORDINATE W/ MECHANICAL, ELECTRICAL OR PLUMBING CONTRACTOR FOR EXACT SIZES AND LOCATIONS. PROVIDE FRAMING FOR ALL ROOF PENETRATIONS AS SHOWN IN THE ROOF PENETRATION FRAMING DETAIL.
2. DETAILS SHOWN INDICATE TYPICAL CONNECTIONS AND CONDITIONS.
3. SEE HVAC PLANS FOR EXACT LOCATIONS OF ROOFTOP UNITS, ROOF DRAINS, AND ROOF VENTS.
4. REMOVE EXISTING 8" DEEP CONCRETE BASE OF ALL UNITS TO BE REMOVED. SEE MECHANICAL DRAWINGS FOR DETAILS AT BASE OF NEW ROOFTOP UNITS TYP.
5. ANGLE FRAME LOCATIONS SHOWN REFLECT THE GENERAL INTENT TO PROVIDE CONTINUOUS EDGE SUPPORT BELOW NEW UNIT CURBS. COORDINATE WITH FIELD CONDITIONS AND MECHANICAL UNIT SUPPORT REQUIREMENTS TYP.
6. EXISTING ROOF DECK SHALL BE FASTENED TO MECHANICAL UNIT ROOF FRAMING MEMBERS W/ 5/8" DIA. PUDDLE WELDS IN 36/4 FASTENER PATTERN AT ALL MEMBERS PERPENDICULAR TO DECK SPAN AND 12" O.C. AT ALL MEMBERS PARALLEL TO DECK SPAN.

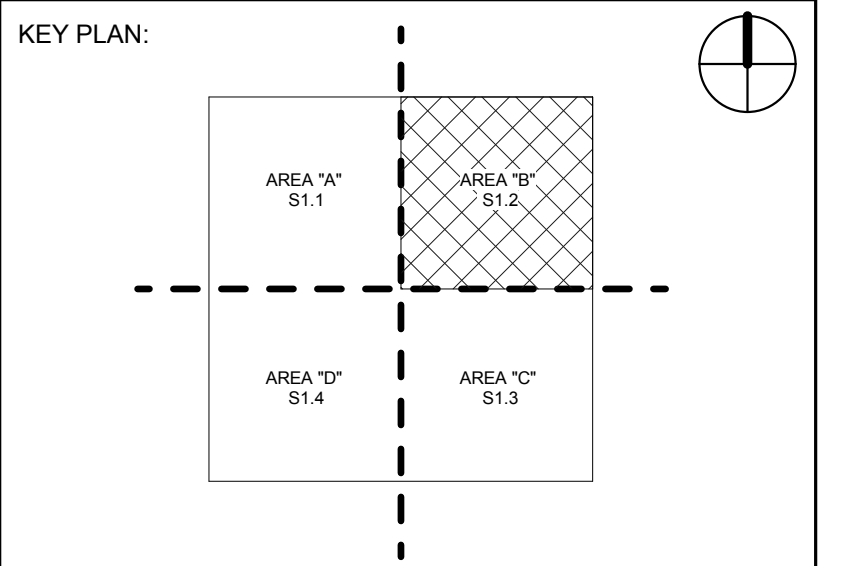

KEYNOTES LISTED ON THIS SHEET ARE FOR CONVENIENCE ONLY. REFER TO SHEET CS.2 FOR COMPLETE LIST

ADDENDUM 1

Seal:

Seal:

© 2018 GWWO INC.
GWWO INC.
 800 WYMAN PARK DRIVE, SUITE 300
 BALTIMORE, MARYLAND 21211, 410-352-1909

REVISIONS:

No.	Date	Description
1	12/17/18	Addendum 1

**Rockburn Elementary
School Systemic
Renovation**
Howard County Public Schools

Job No.	C018.0006.00	Author	Drawn
Scale	As indicated	Checker	Checked
Date	12/17/2018	Approver	Approved
Drawing Title	Drawing Number		
ROOF FRAMING PLAN - B	S1.2		
Sheet	Of		